


This method is valid any time there is a 4" difference in wall widths between floors

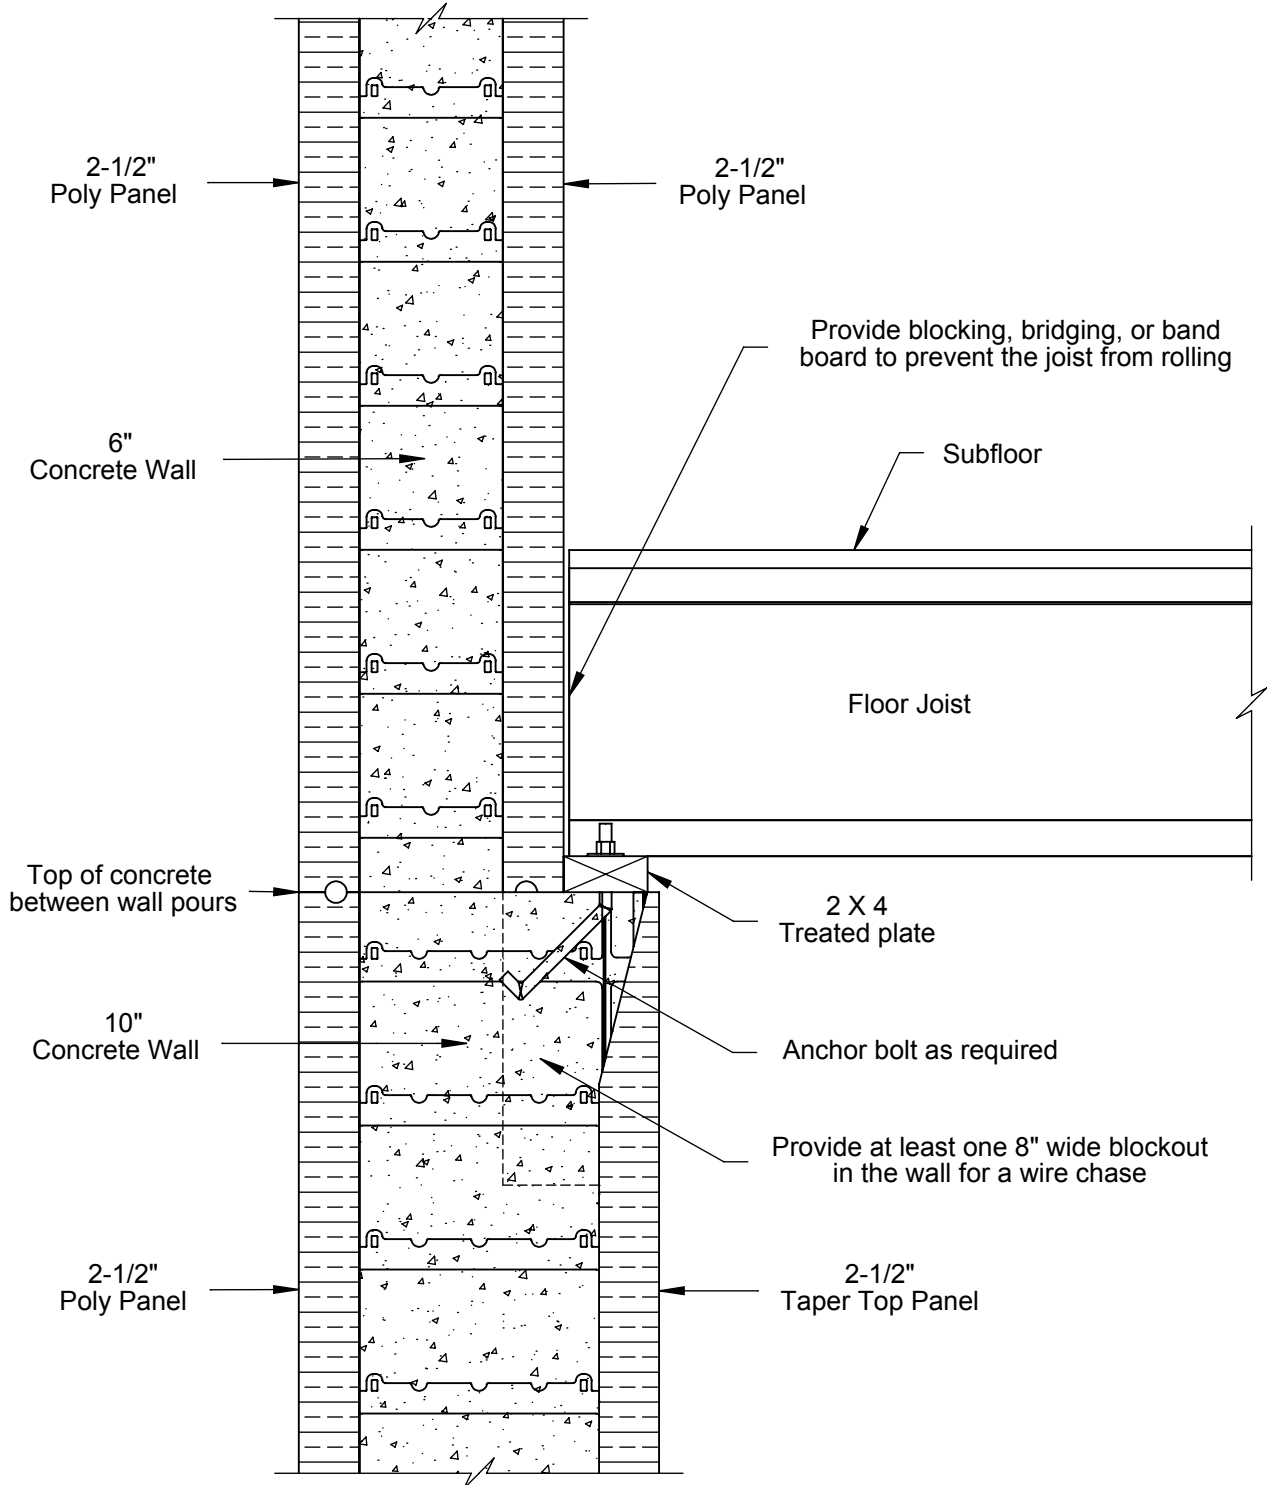

## Bearing Ledge Detail

TF Forming Systems, Inc.  
800-360-4634  
www.TFSystem.com

10" to 6"  
ThermoFormWall

Date: 4/16/2014

